
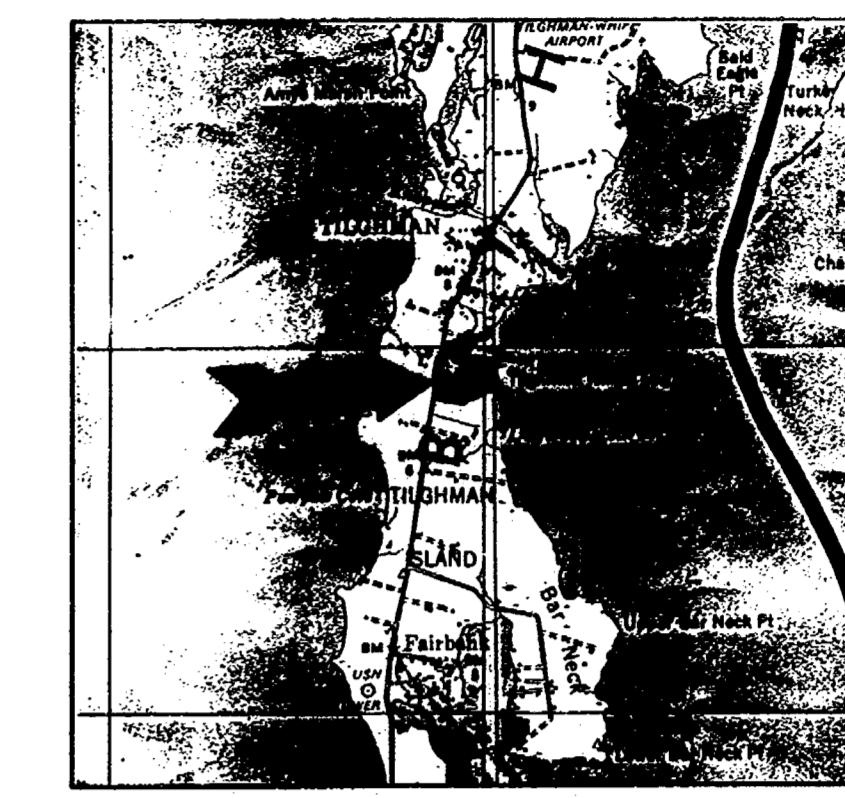


REFEE
TOTAL
T.S. 01947 5-24-1120

State of Maryland
Talbot County, Md. Wt.
Recorded in the ~~RECEIVED~~ ~~RECEIVED~~
C. Talbot County, MSA P-2 / S-75
D. J. Schell
Dorrell, Clerk



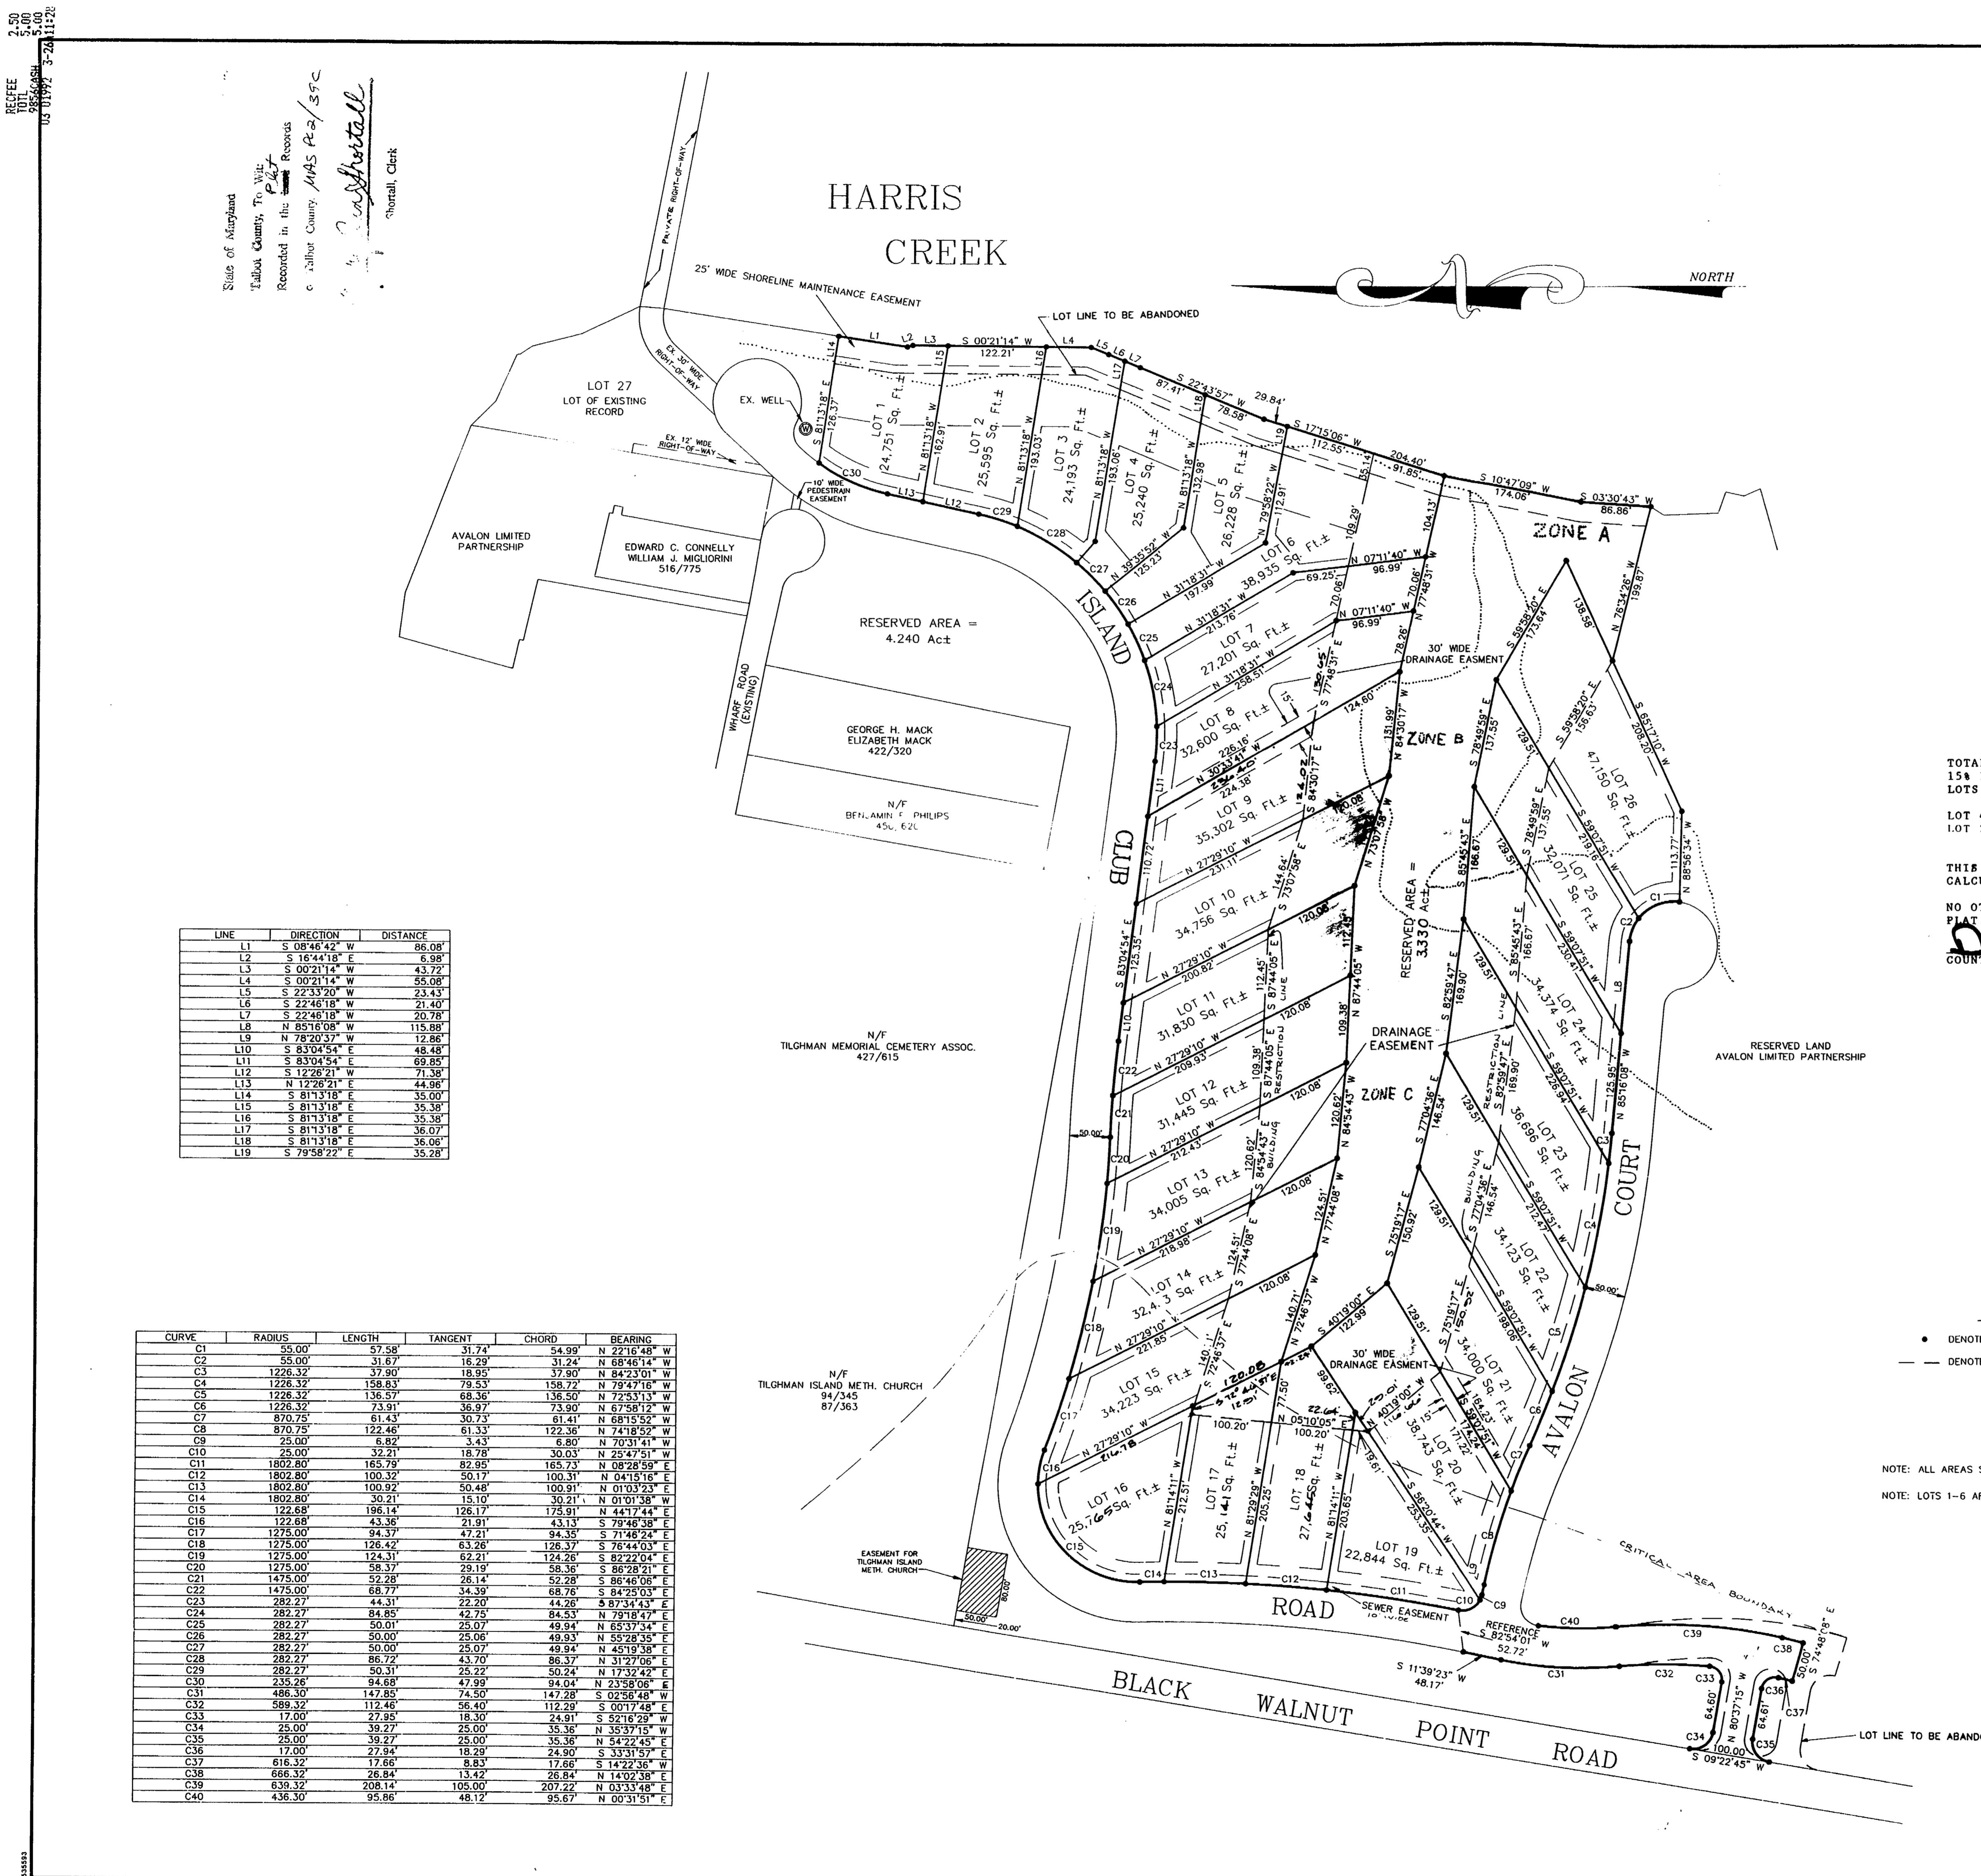

RECEIVED	RECEIVED	RECEIVED
DATE	DATE	DATE

Rauh, Walls and Lane, Inc.
Engineers • Design Planning • Surveyors

3-25-92

EASTON • CENTREVILLE
MARYLAND

PLAT SHOWING

LOT LINE REVISION

IN THE FIFTH ELECTION DISTRICT

TALBOT COUNTY, MARYLAND

FILE NO. 1068